


PLAN

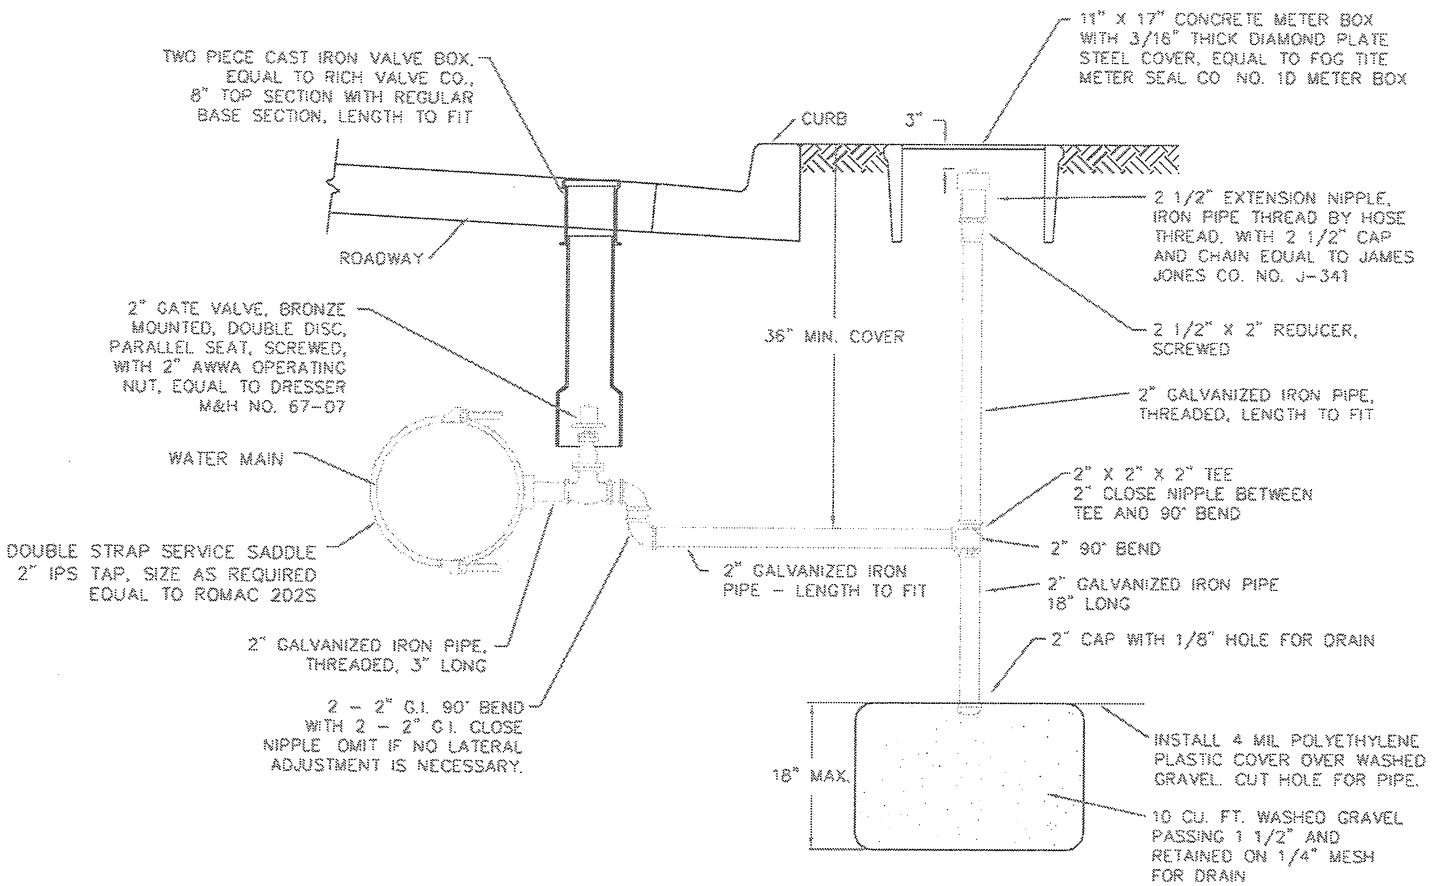

ELEVATION

2" BLOW-OFF ASSEMBLY FOR IN-LINE INSTALLATION

WATER STANDARD DETAIL
SNOQUALMIE PASS
UTILITY DISTRICT

FILE	SCALE	DATE
SPUDTW29	NTS	7/22/04